



# TOT TURF POURED IN PLACE EPDM/TPV WEAR COURSE

# ASTM 1292-18 FALL HEIGHT CHART

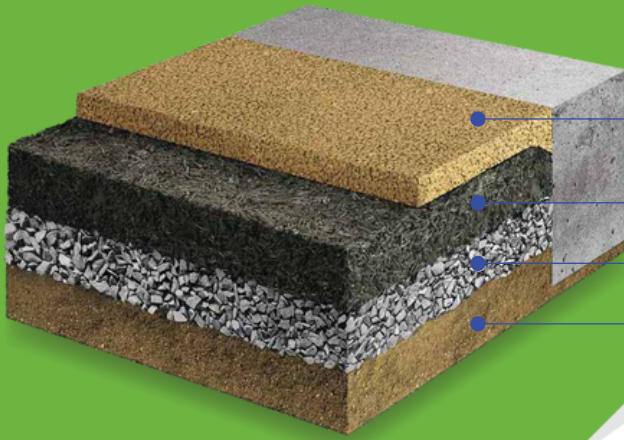

- .5 inch EPDM or TPV Layer
- SBR Cushion Layer
- Sub Base Layer
- Earth

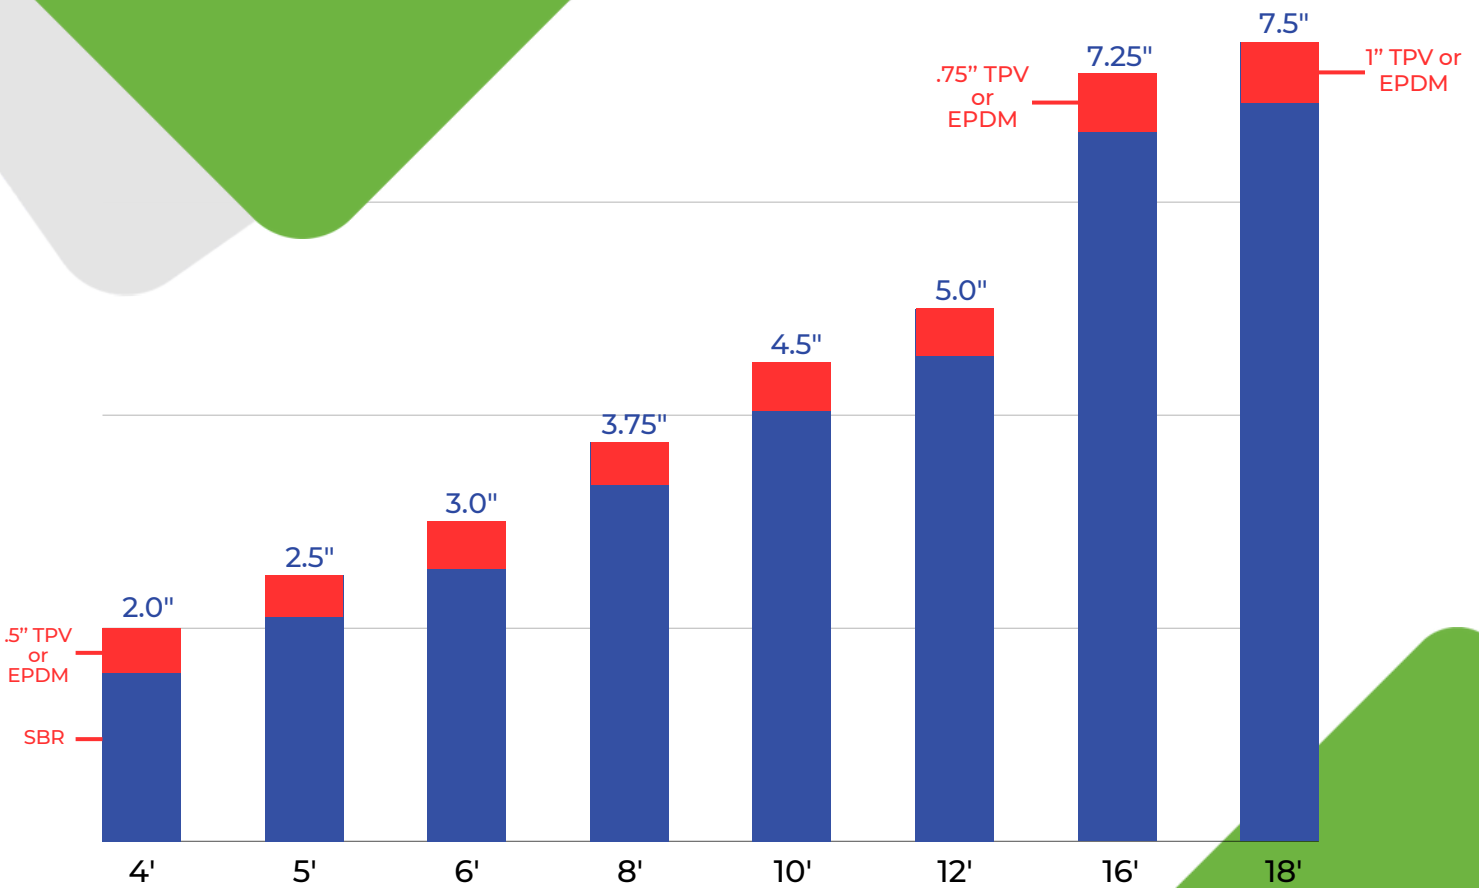

**FALL HEIGHT (FEET)**

SUB BASE 4" MIN COMPACTED AGGREGATE,  
ASPHALT, CONCRETE



**Robertson**  
Recreational Surfaces

- 800-858-0519
- www.totturf.com
- info@totturf.com